




Revisions:

Rev.	Date	Notes

Notes:

- Proposed Outside Seating Area 
- Area = 82.5 Sq. m
- Fire Exit 
- Fire Extinguisher 

Services
Peter Deer and Associates

Structures
-

Client
The Brew

Project title
Eagle Building

Drawing Title
Site Plan


Project No. 231	Drawing no. 012	Revision -
--------------------	--------------------	---------------

Scale 1:200 @ A3	First Drawn 14.01.16
---------------------	-------------------------


Drawn by AF	Checked by GH	Approved by GH
----------------	------------------	-------------------



Clive Sall Architecture Ltd.
 2 Providence Yard
 Ezra Street
 London E2 7RJ
Copyright © CLIVE SALL ARCHITECTURE LTD 2014

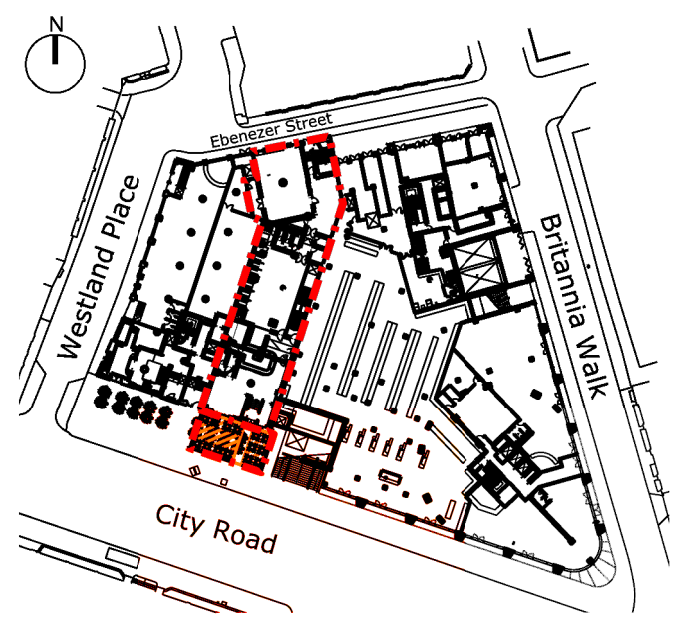

1 Site Plan
Scale 1:1250@ A3

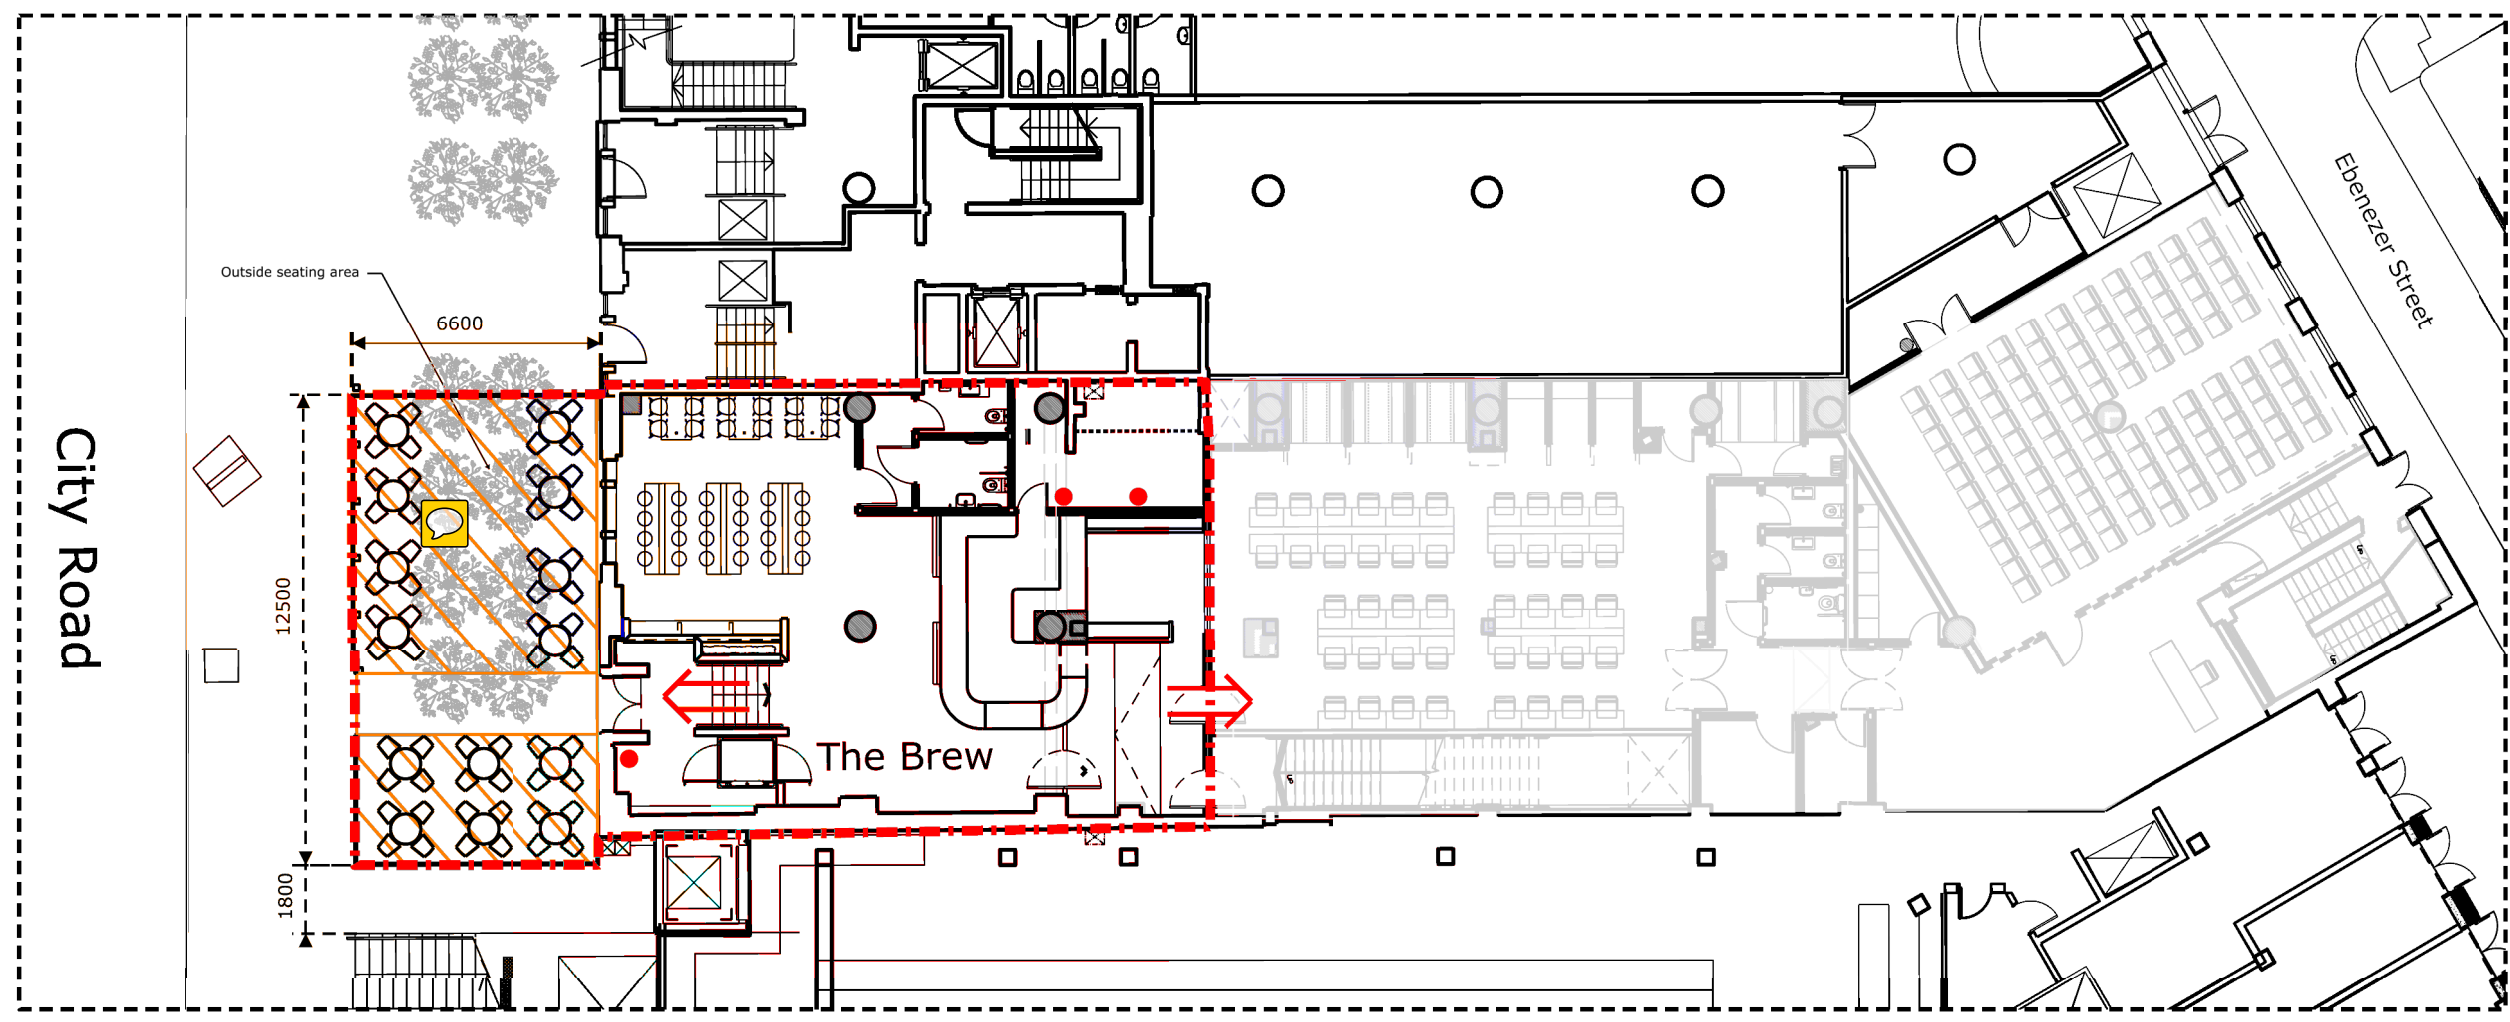

1 Site Plan - The Brew
Scale 1:200@ A3