


DO NOT SCALE FROM THIS DRAWING.
PROJECT ARCHITECT TO BE NOTIFIED OF
DISCREPANCIES IN FIGURED DIMENSIONS.
CONTRACTOR TO VERIFY ALL DIMENSIONS
ON SITE. THIS DRAWING IS COPYRIGHT.

SUBJECT TO FULL SITE SURVEY

Location Plan



Notes

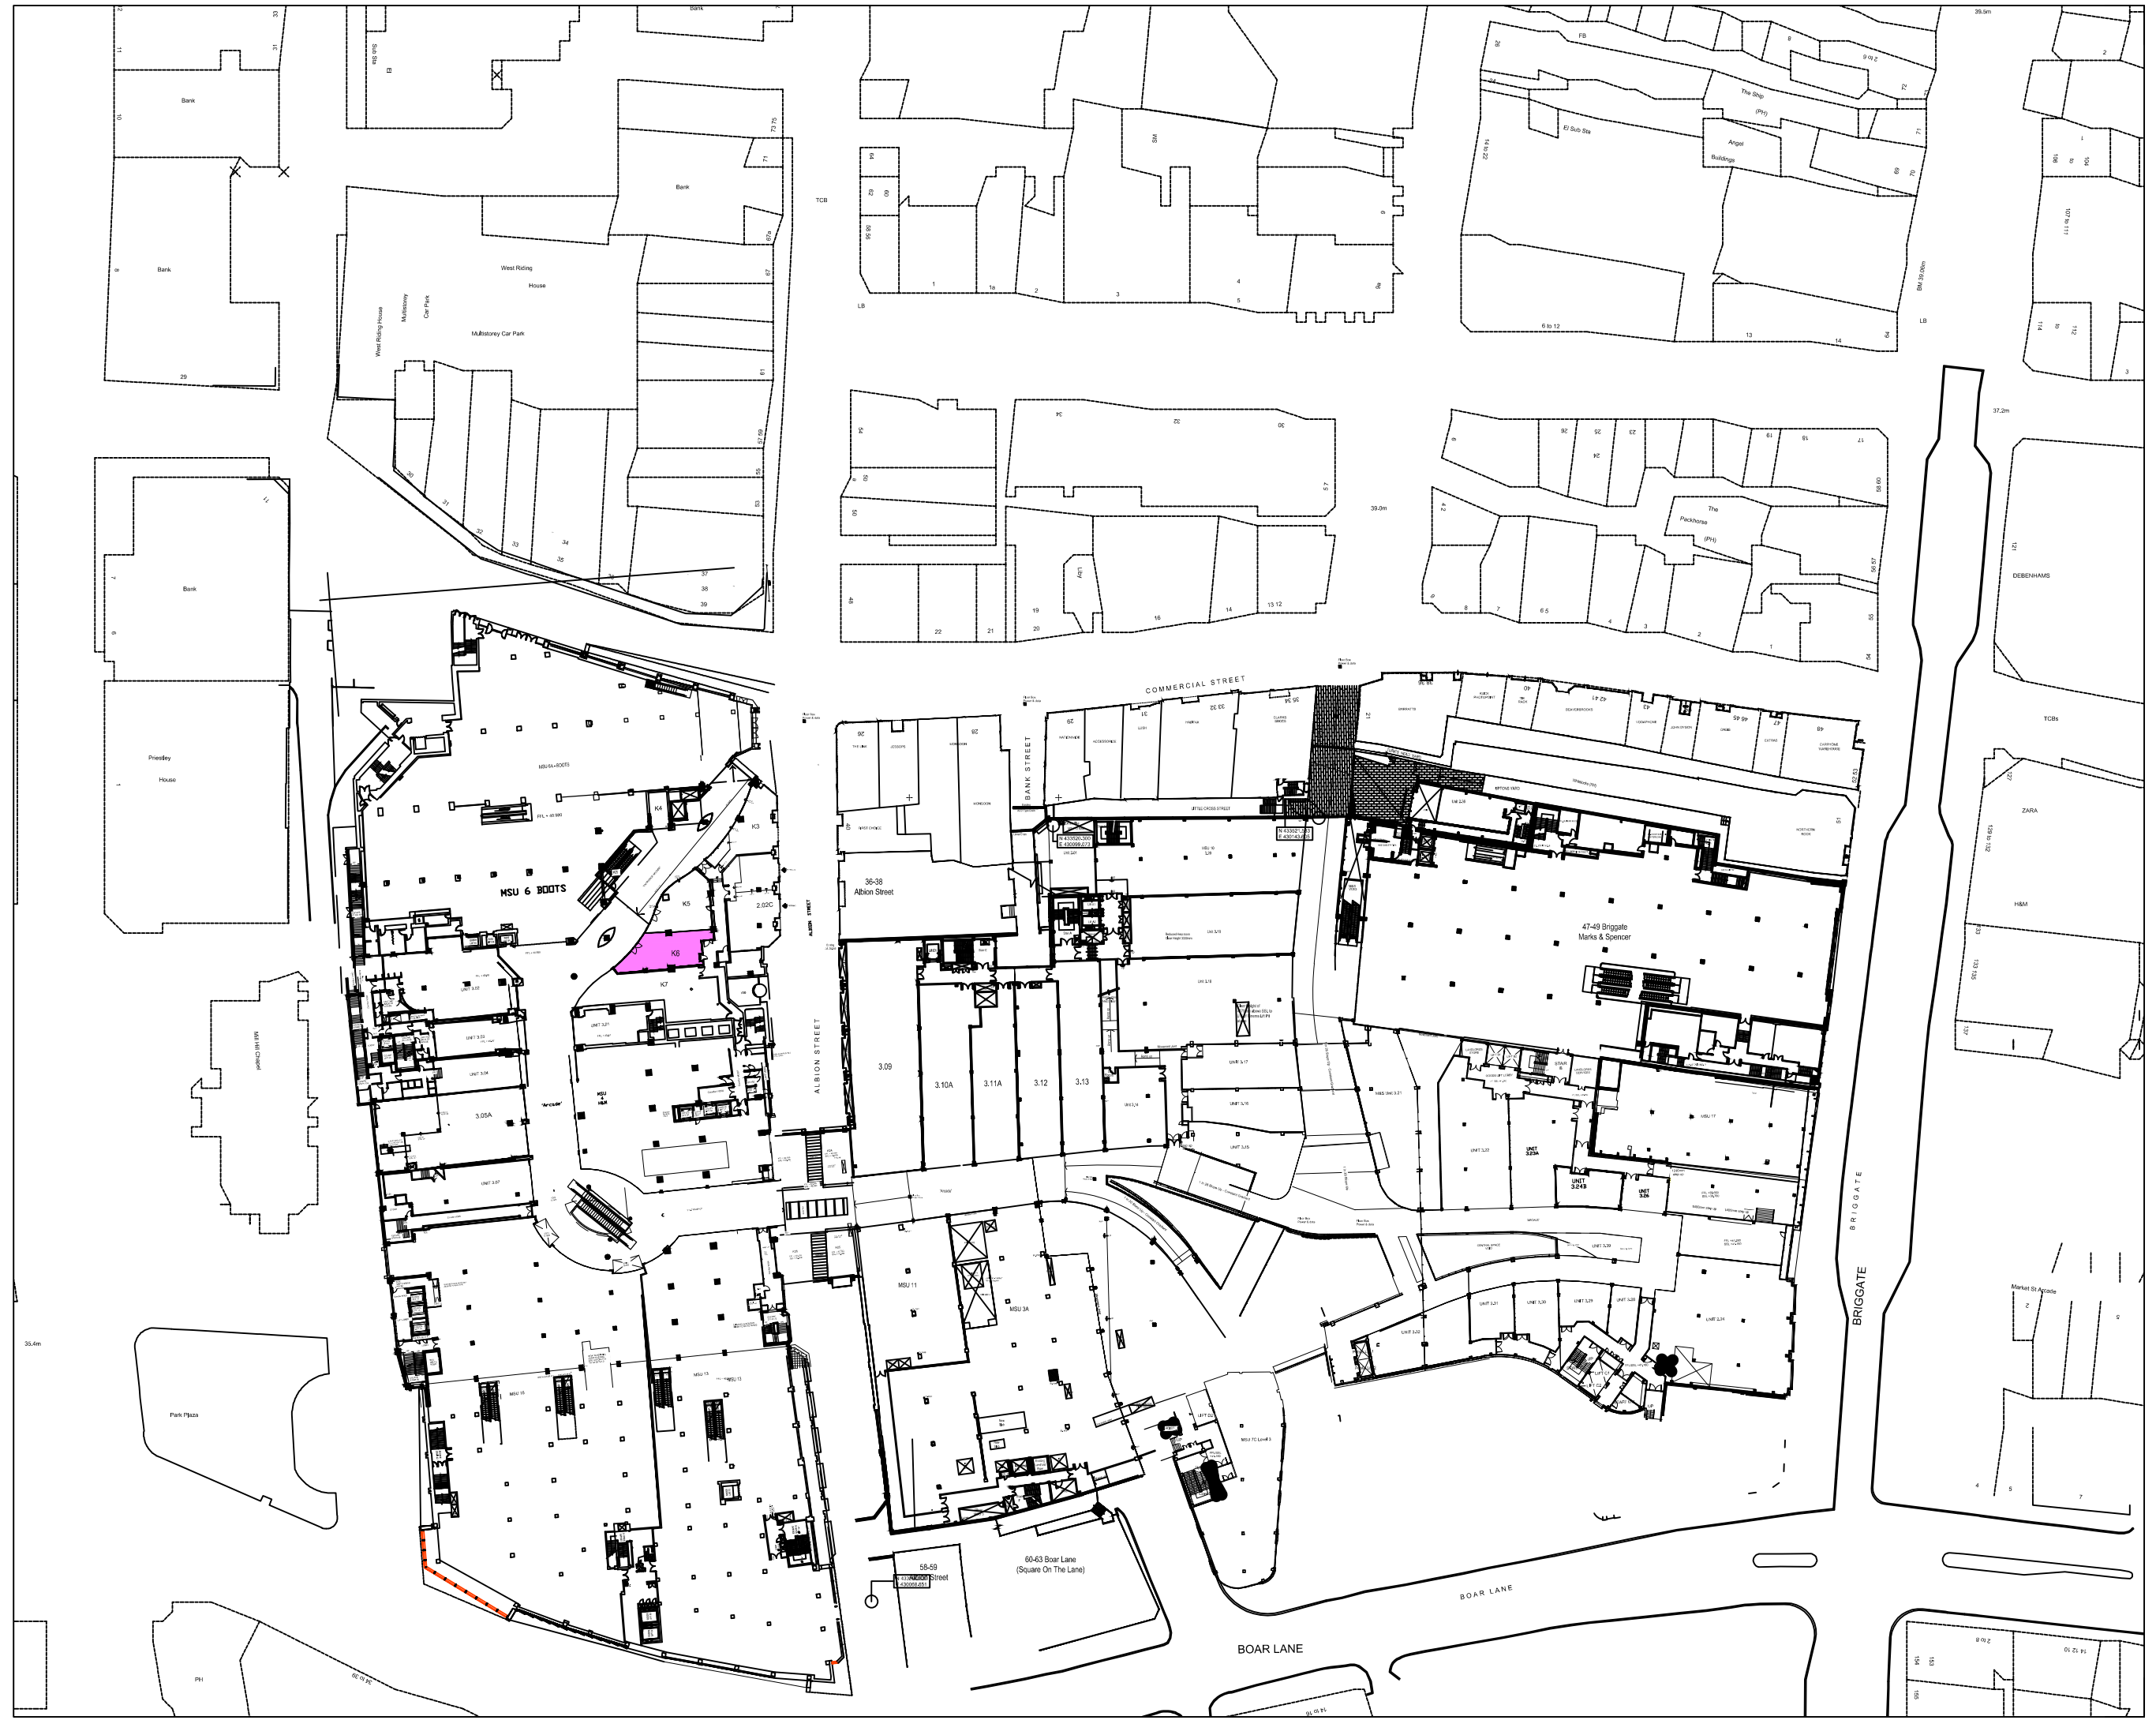

Landsec
100 Victoria Street
SW1E 5JL
+44 (0)20 7413 9000

Project
Level 3
Trinity Leeds, Leeds
Drawing Title
Unit K6, 302 Albion Street

Project No.	Drawing No.	Revision
5737	D220-001	-
Scale 1:1000 @A3 1:500 @A1	Date 05.12.2017	Drawn by -
Drawing location F:\5737 - Leeds Trinity (Leasehold)\Demiseplans\K6-Hutchinson 3G UK LH5737-D220-001.dwg		